




Design Create Innovate

PO Box 742233
Boynton Beach, FL 33474
p. 954 849 0468
f. 561 810 6335

*ALL DESIGNS, IDEAS AND PLANS AS SET FORTH BY THIS DRAWING ARE OWNED BY AND THE PROPERTY OF LEVINSON INTERIORS AND SHALL BE USED FOR SUCH PURPOSES ONLY.
*DRAWINGS ARE INTENDED FOR CONCEPTUAL PURPOSES ONLY AND ARE NOT AN ARCHITECTURAL OR ENGINEERING STUDY, DRAWING, SPECIFICATION OR DESIGN AND IS NOT TO BE USED FOR CONSTRUCTION OF ANY LOAD-BEARING COLUMNS LOAD BEARING FRAMING OR WALLS OF STRUCTURES, OR ISSUANCE OF ANY BUILDING PERMIT, EXCEPT AS OTHERWISE PROVIDED BY LAW. FABRICATOR AND/OR CONTRACTOR SHALL BE RESPONSIBLE FOR AND VERIFY FIELD MEASUREMENTS AND SITE CONDITIONS PRIOR TO FABRICATION AND INSTALLATION.
*DESIGNER SHALL BE NOTIFIED PROMPTLY OF ANY VARIATIONS FROM THE DESIGN SET FORTH BY THE DRAWING(S) PROVIDED.
*WRITTEN DIMENSIONS ON THE DRAWING SHALL TAKE PRECEDENCE OVER SCALED DIMENSIONS

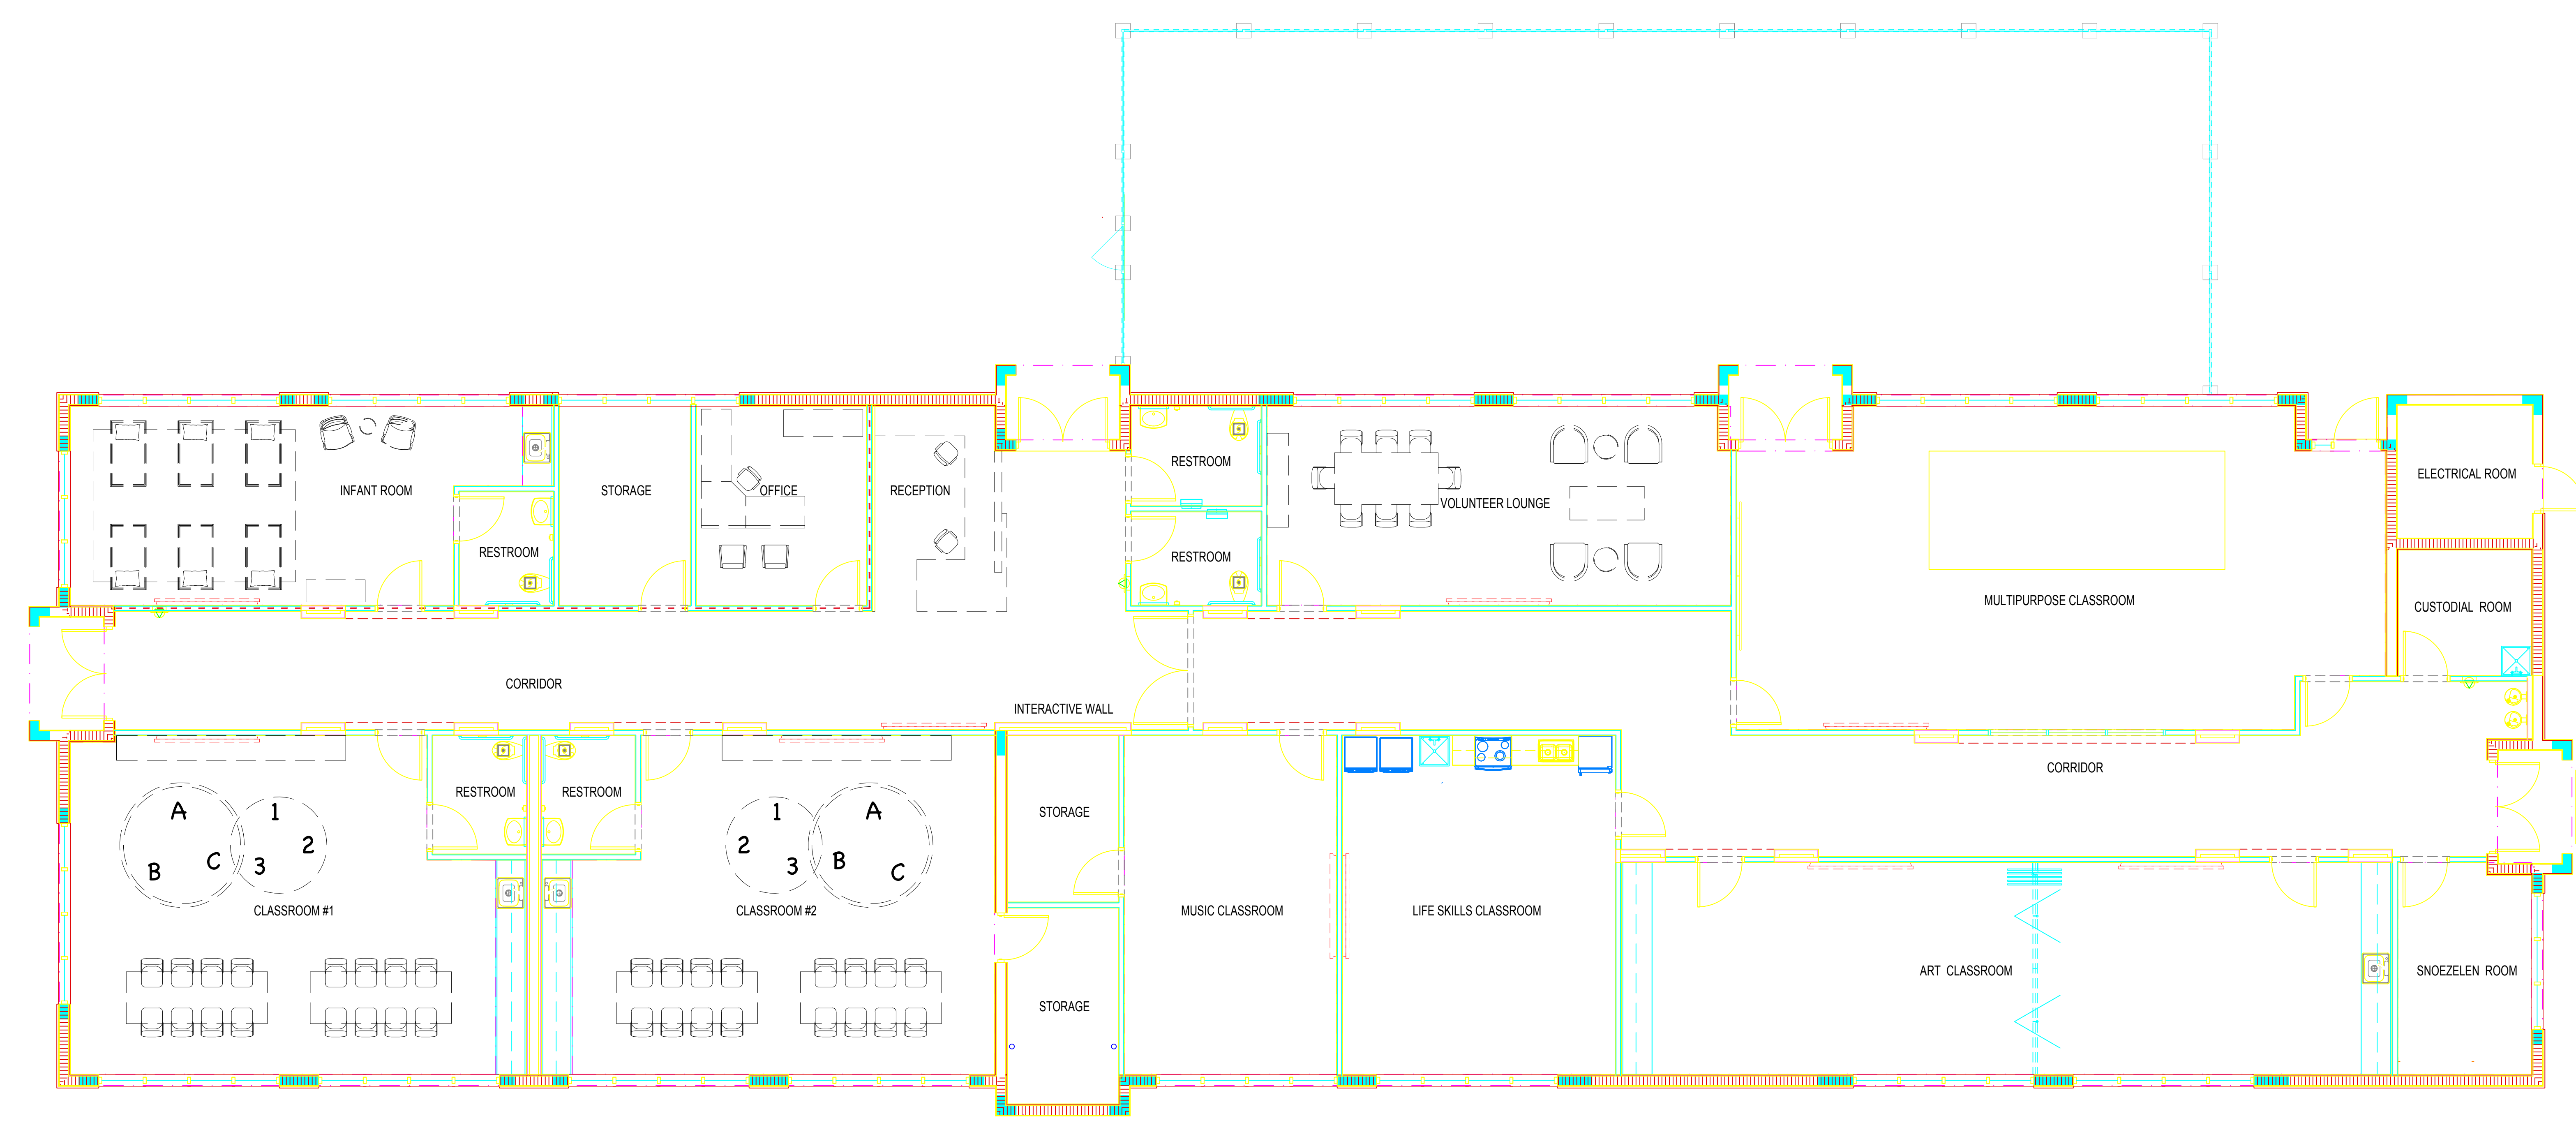

1 CHABAD OF KENDALL/PINECREST FURNITURE PLAN (PK/FC)
A100-1 SCALE: 3/16" = 1'-0"

Chabad of Kendall/Pinecrest

Rev	Date	Description

Drawn by: ML
Checked by: ML
Client Approval:

Chabad of Kendall/Pinecrest
8700 SW 112th Street
Miami, FL 33176

Sheet Title:
**FURNITURE PLAN
PK/FC BUILDING**

Sheet Number:
A.100-1