




Design Create Innovate

PO Box 742233  
Boynton Beach, FL 33474  
p. 954 849 0468  
f. 561 810 6335

\*ALL DESIGNS, IDEAS AND PLANS AS SET FORTH BY THIS DRAWING ARE OWNED BY AND THE PROPERTY OF LEVINSON INTERIORS AND SHALL BE USED FOR SUCH PURPOSES ONLY.  
\*DRAWINGS ARE INTENDED FOR CONCEPTUAL PURPOSES ONLY AND ARE NOT AN ARCHITECTURAL OR ENGINEERING STUDY, DRAWING, SPECIFICATION OR DESIGN AND IS NOT TO BE USED FOR CONSTRUCTION OF ANY LOAD-BEARING COLUMNS LOAD BEARING FRAMING OR WALLS OF STRUCTURES, OR ISSUANCE OF ANY BUILDING PERMIT, EXCEPT AS OTHERWISE PROVIDED BY LAW. FABRICATOR AND/OR CONTRACTOR SHALL BE RESPONSIBLE FOR AND VERIFY FIELD MEASUREMENTS AND SITE CONDITIONS PRIOR TO FABRICATION AND INSTALLATION.  
\*DESIGNER SHALL BE NOTIFIED PROMPTLY OF ANY VARIATIONS FROM THE DESIGN SET FORTH BY THE DRAWING(S) PROVIDED.  
\*WRITTEN DIMENSIONS ON THE DRAWING SHALL TAKE PRECEDENCE OVER SCALED DIMENSIONS

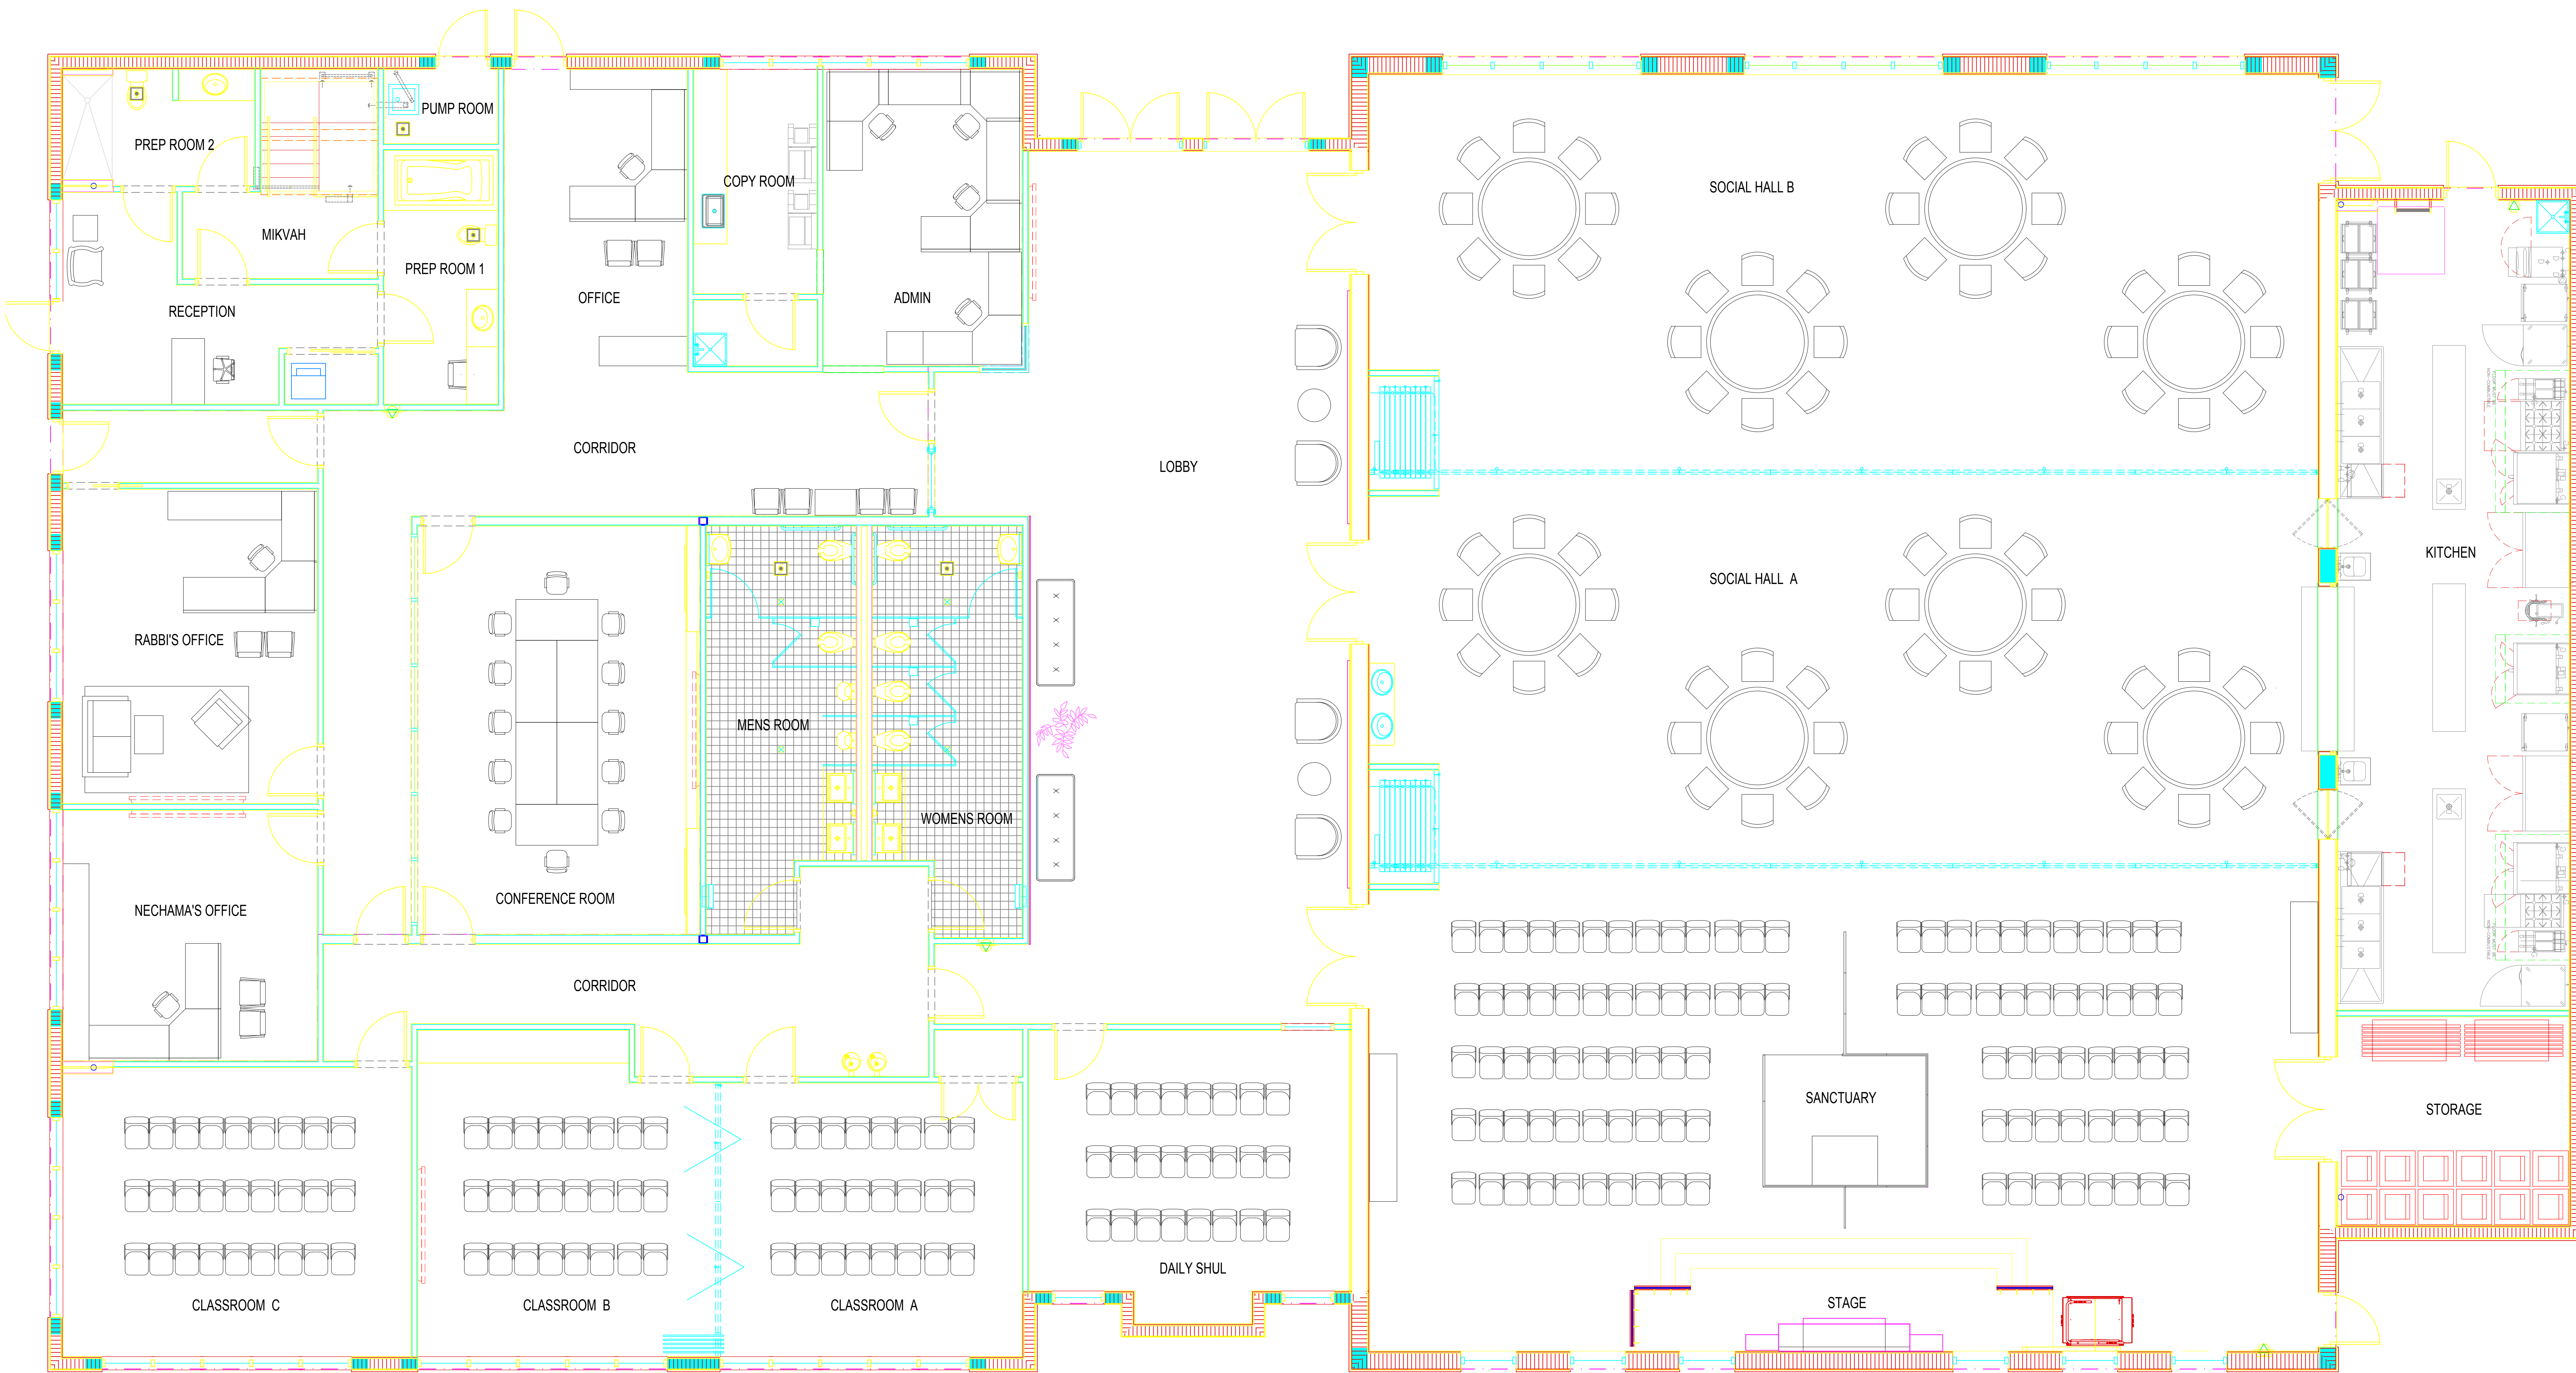

# Chabad of Kendall/Pinecrest

1 CHABAD OF KENDALL/PINECREST FURNITURE PLAN (SANCTUARY BLDG)  
A100  
SCALE: 1/4" = 1'-0"

Rev	Date	Description

Drawn by: ML  
Checked by: ML  
Client Approval:

Chabad of Kendall/Pinecrest  
8700 SW 112th Street  
Miami, FL 33176

Sheet Title:  
**FURNITURE PLAN  
SANCTUARY BUILDING**

Sheet Number:  
**A.100**